


PROPOSED ONLY

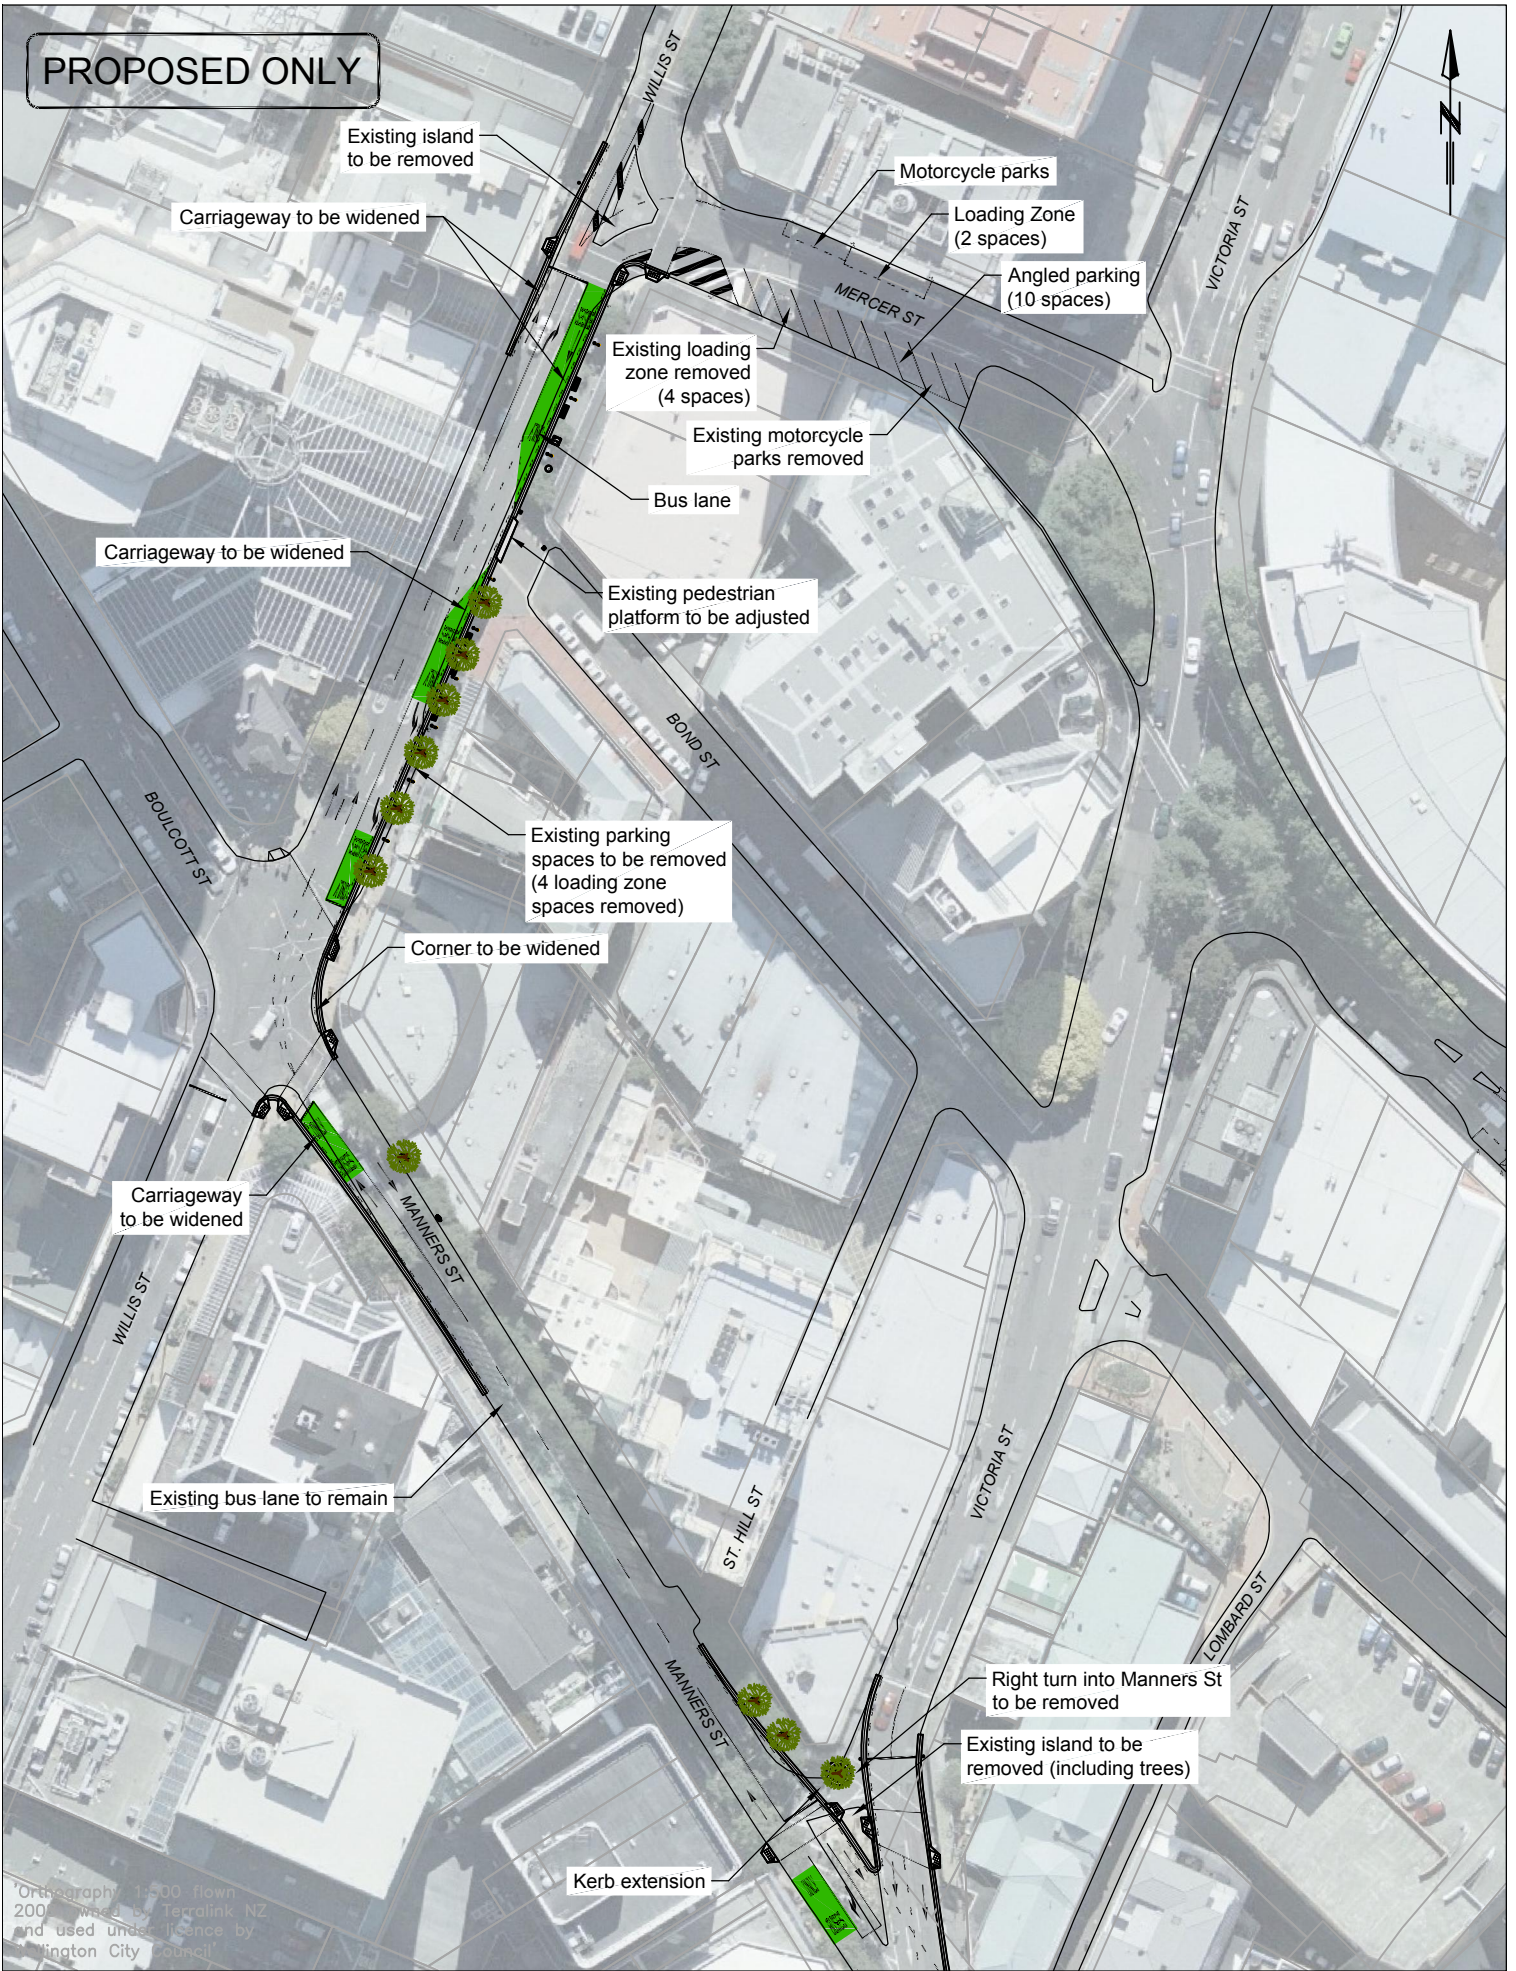

Orthography 1:500 flown  
2009, based by Teralink NZ  
and used under licence by  
Wellington City Council

Client

Sheet Title

Project Title

**RESTORATION OF  
THE GOLDEN MILE**

Proposed Layout  
Sheet 1 of 4

Drawing 220292-CN02

Revision -

Scale 1: 1000



CPG New Zealand Ltd  
23 Taranaki Street  
Wellington 6141  
Phone 04 384 2029  
Fax 04 384 5065  
wellington@nz.cpg-global.com

A subsidiary of Downer EDI Limited

Revision	By	Date
Designed	SAW	12/09
Approved	SAW	14/12/09